


42 40 38 36 34 32 30 28 26 24 22 20 18 16 14 12 10 8 6 4 2 0 2 4 6 8 10 12 14 16 18 20 22 24 26 28 30 32 34 36 38 40 42

40  
38  
36  
34  
32  
30  
28  
26  
24  
22  
20  
18  
16  
14  
12  
10  
8  
6  
4  
2  
0  
2  
4  
6  
8  
10  
12  
14  
16  
18  
20  
22  
24  
26  
28  
30  
32  
34  
36  
38  
40

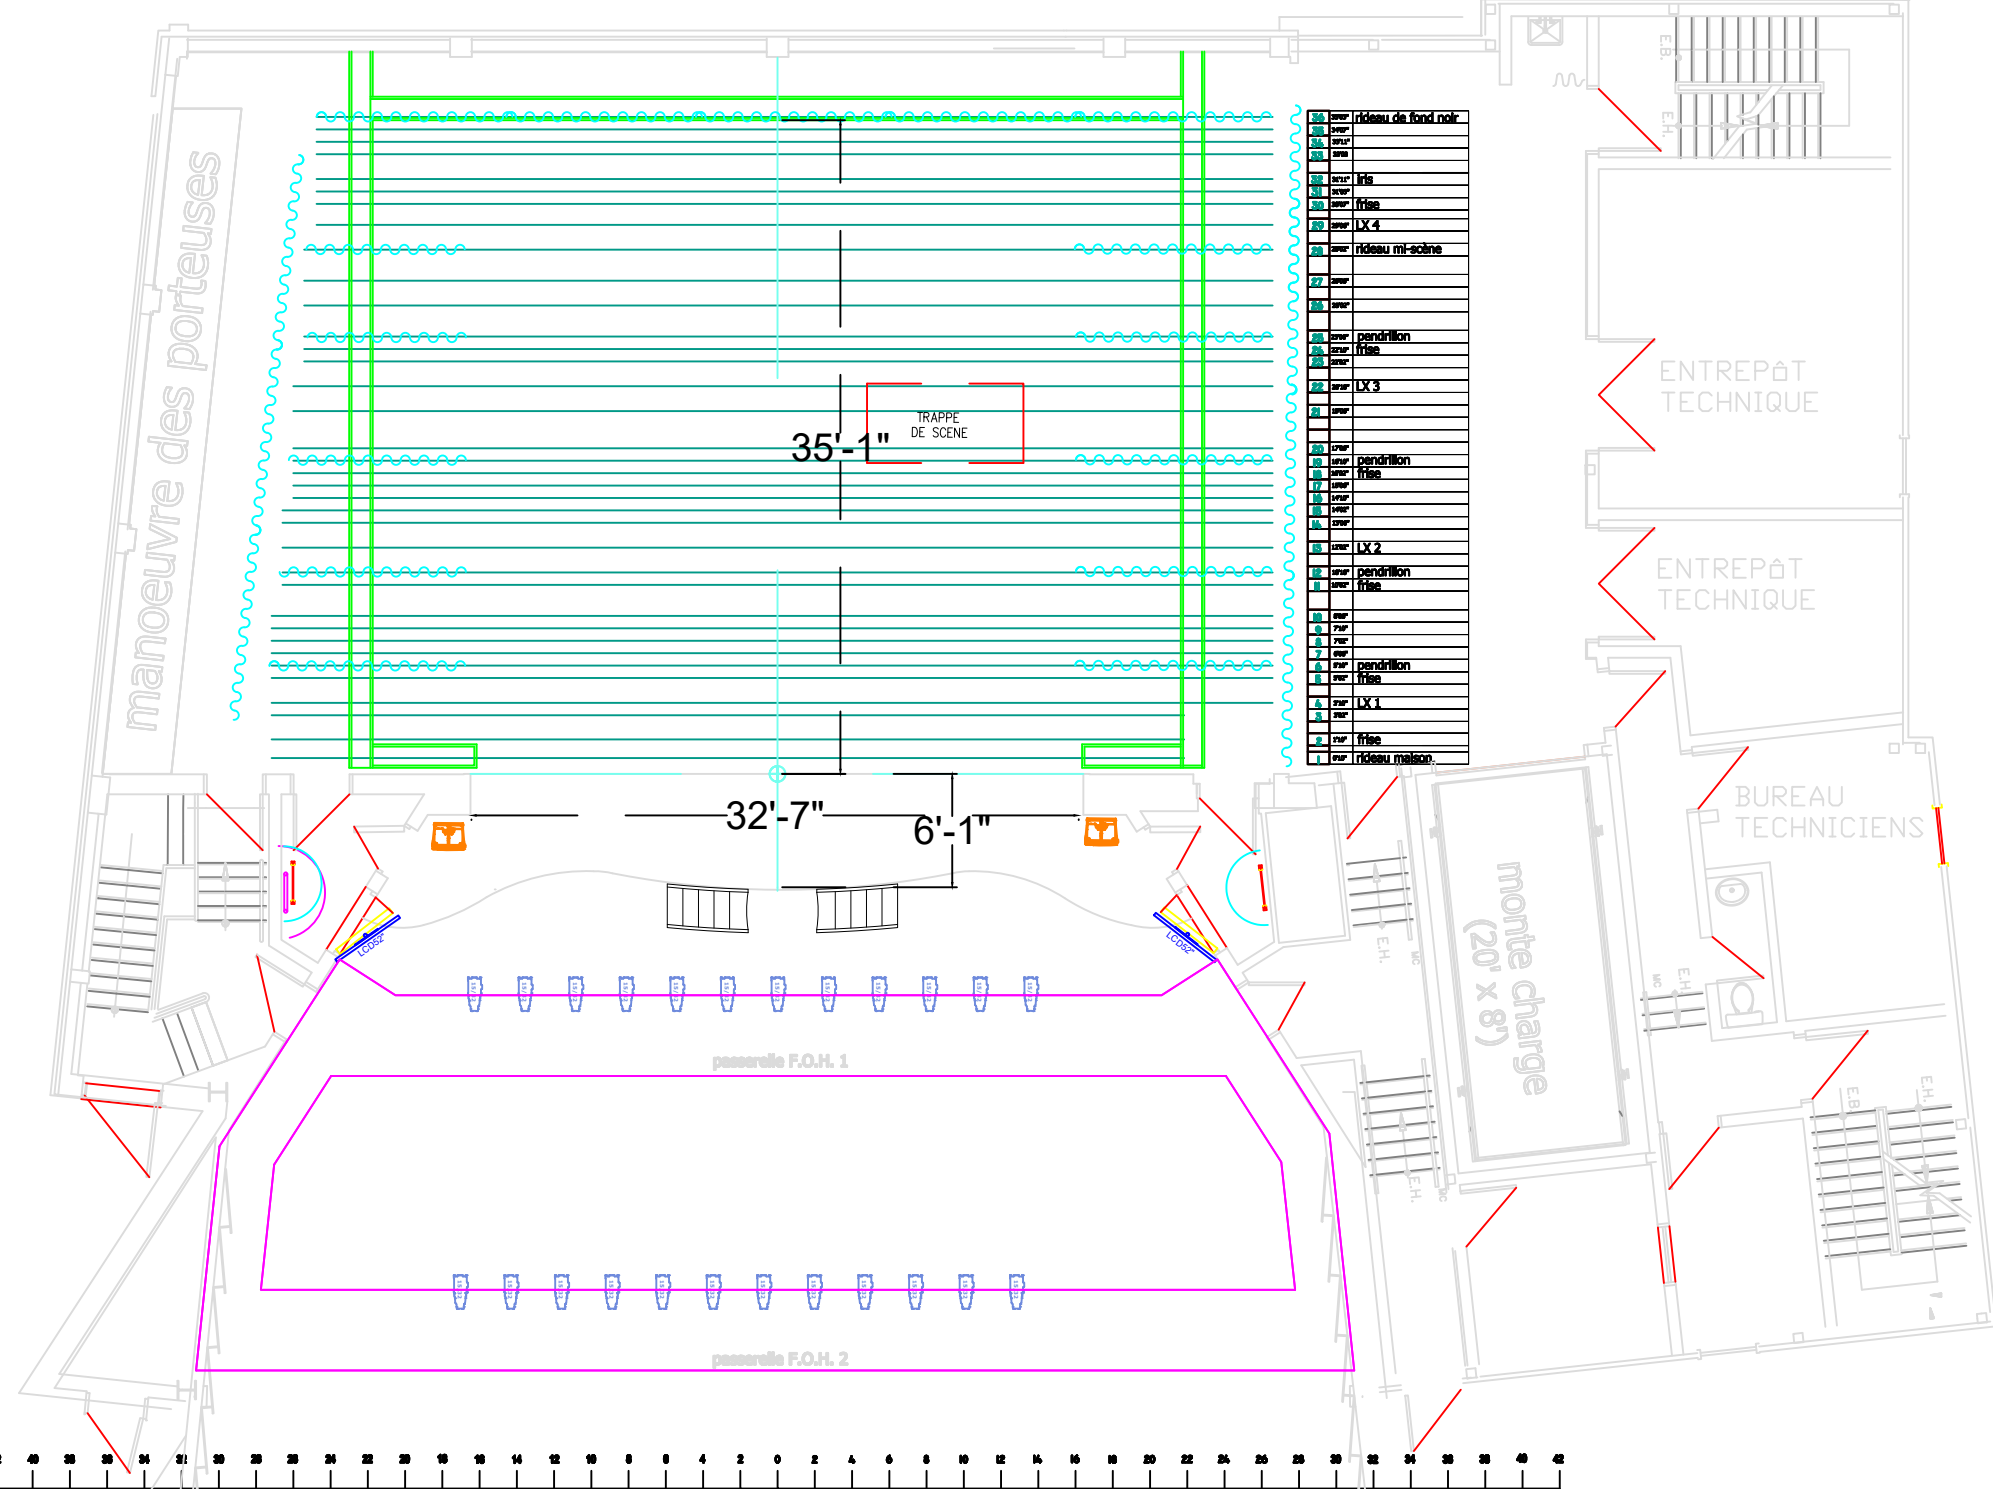

32	tr	rideau de fond noir
1	tr	rideau maison

SALLE	LIONEL-GROULX
TITRE	PLAN DE SALLE
DATE	MARS 2023
DESSIN	Jean-François Bernier

### Inventaire TLG

- 15/32 24x Leko ETC 575W - 15-32 FOH
- 25/50 16x Leko ETC 575W - 25-50
- 19° 12x Leko ETC 575W - 19 degrés
- 26° 24x Leko ETC 575W - 19 degrés
- 36° 24x Leko ETC 575W - 19 degrés
- 54x PAR 64 1000W (36x medium et 18x narrow)
- 22x FRESNELS 8" 1000W avec volet
- 16x FRESNELS 10" 2000W avec volet
- 6x Iris triple Strand 1000W
- 6x Bar ACL en PAR 64 1000W
- 12x PAR LED theatrinx RGBA

42 40 38 36 34 32 30 28 26 24 22 20 18 16 14 12 10 8 6 4 2 0 2 4 6 8 10 12 14 16 18 20 22 24 26 28 30 32 34 36 38 40 42

40  
38  
36  
34  
32  
30  
28  
26  
24  
22  
20  
18  
16  
14  
12  
10  
8  
6  
4  
2  
0  
2  
4  
6  
8  
10  
12  
14  
16  
18  
20  
22  
24  
26  
28  
30  
32  
34  
36  
38  
40

